


# Built Environment Lenton Firs Main Building - B Floor Plan

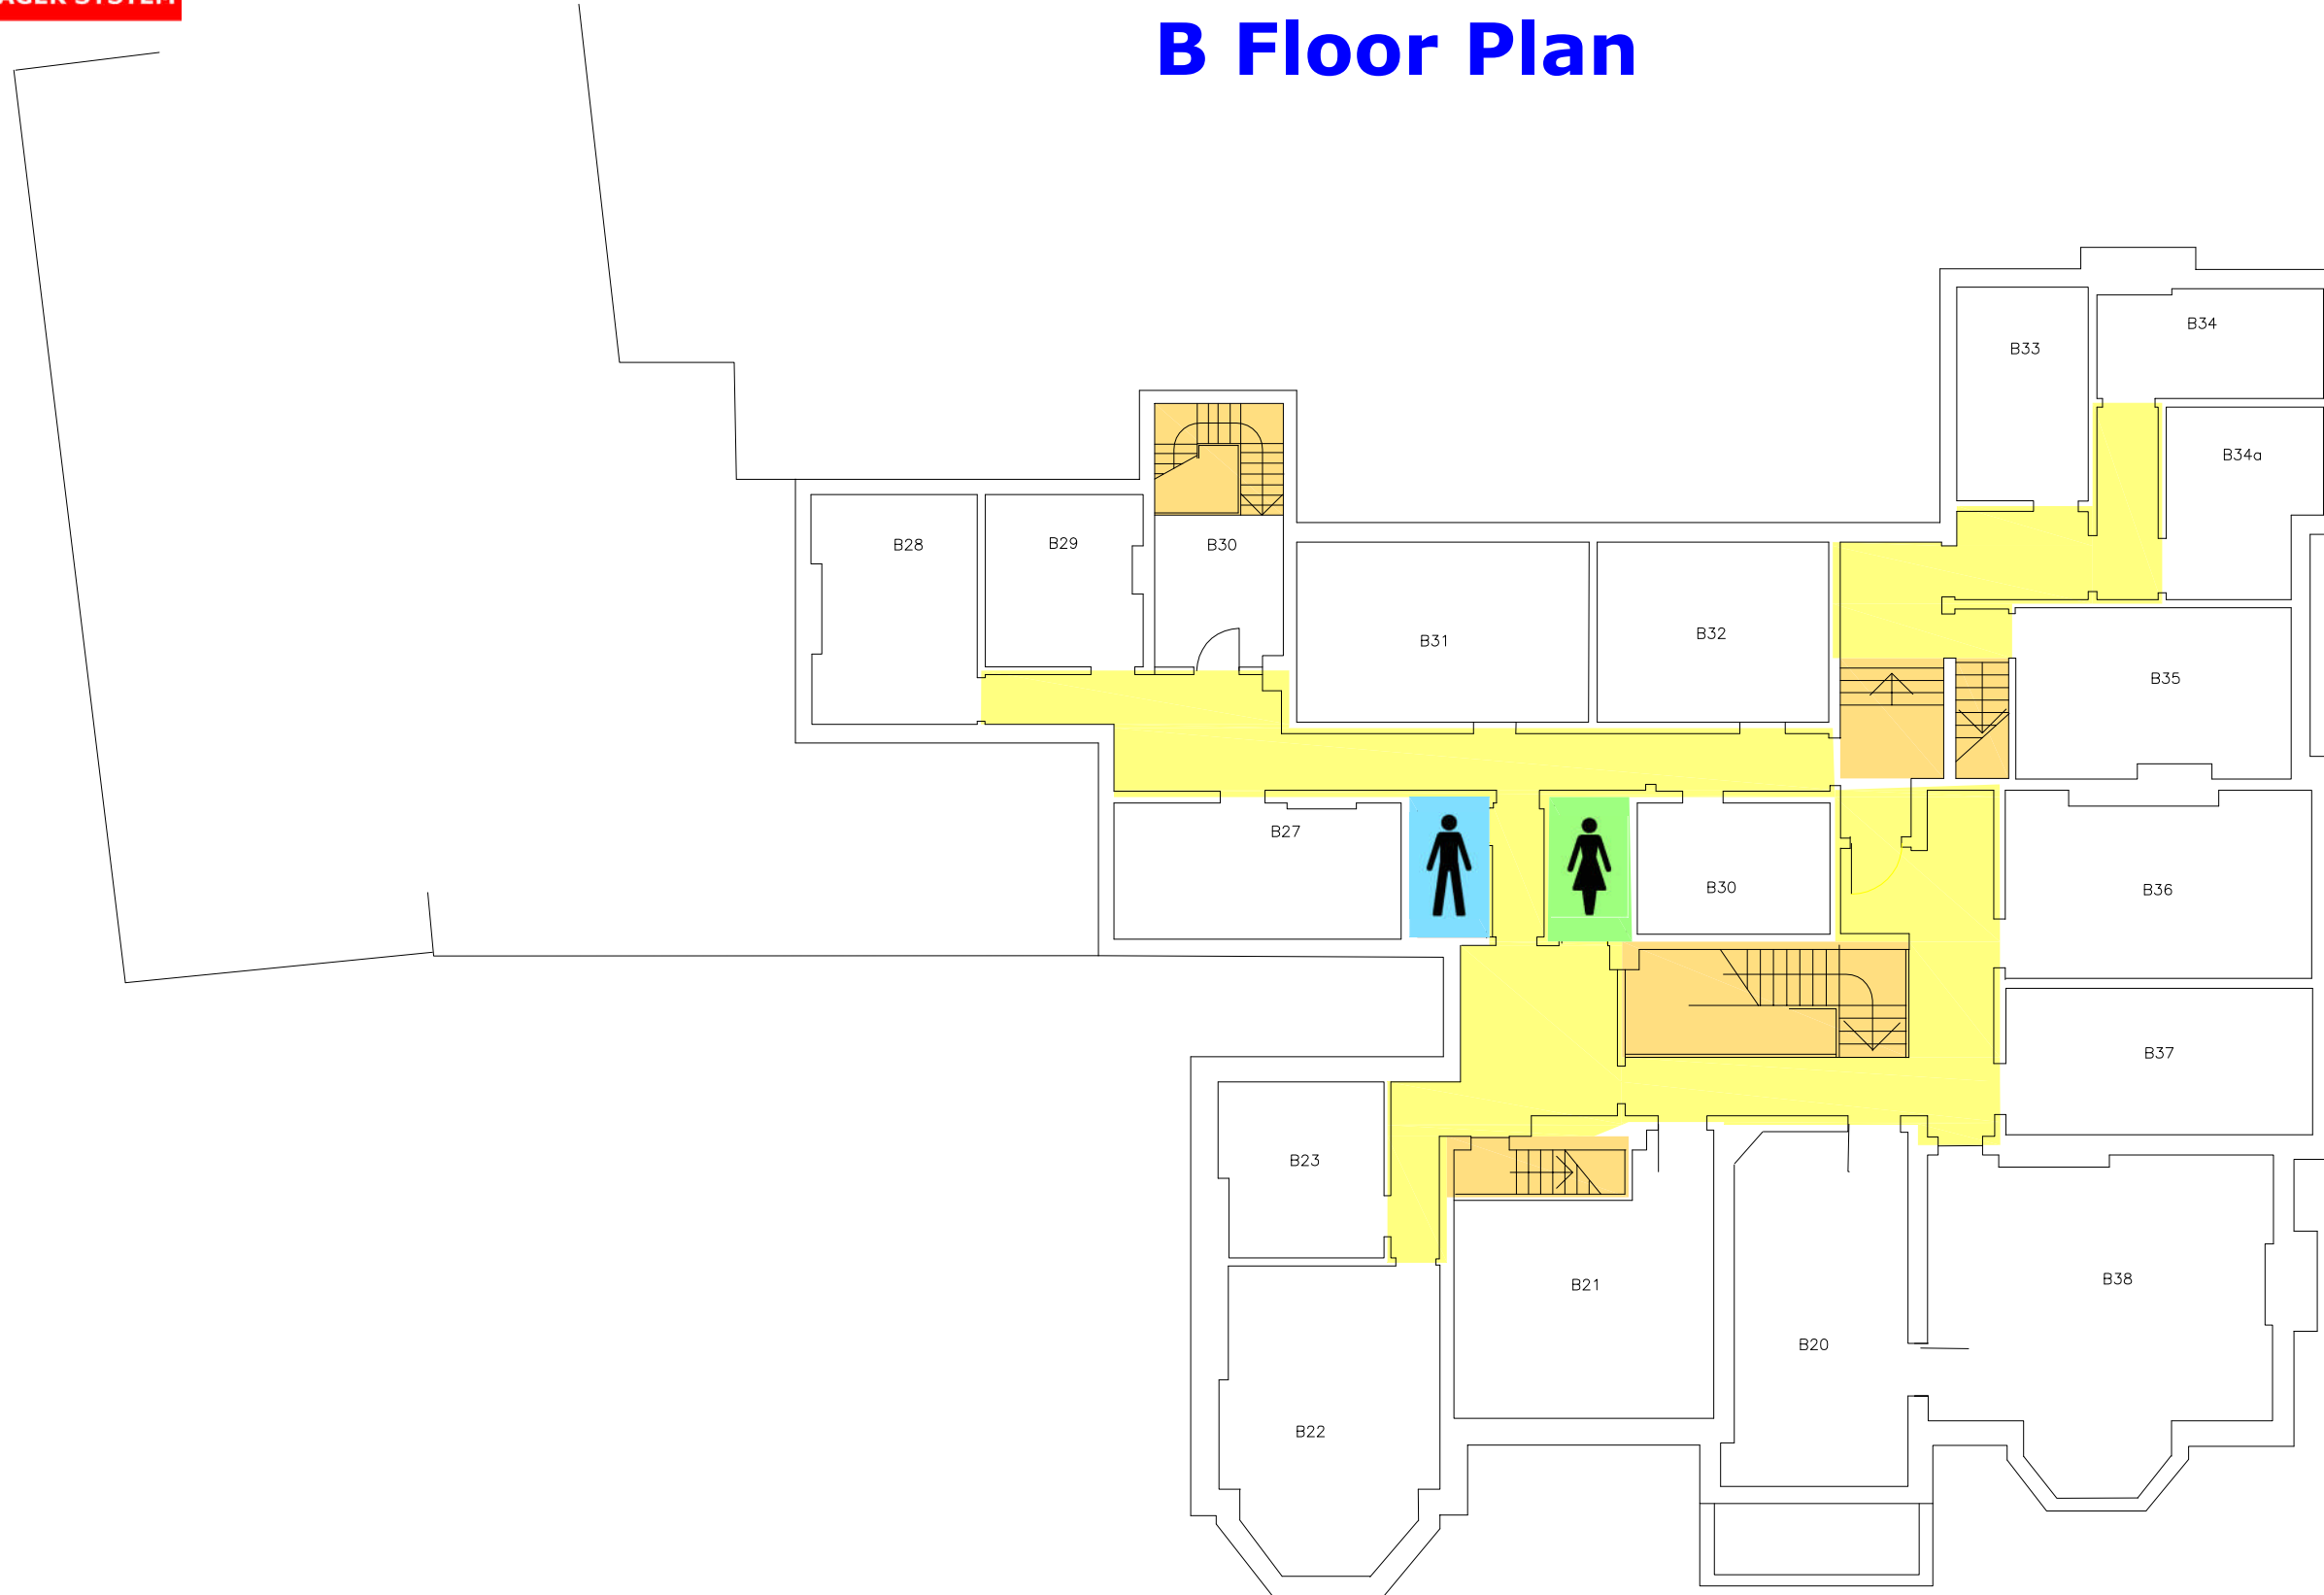

## Key



Designated Badge-Holder Parking

Access Ramp

Automatic Doors

Accessible Lift



Entrance

Accessible Entrance

Evacuation Chair

Emergency Refuge



Toilet (Female / Male)

Accessible Toilet

Reception



Refectory/Cafe

Central Timetabled Room

Circulation

Stairs



Lift

Fire Assembly Point

October 2012 Estate Office

[www.nottingham.ac.uk/estate/](http://www.nottingham.ac.uk/estate/)