


Built Environment Lenton Firs Main Building - A Floor Plan

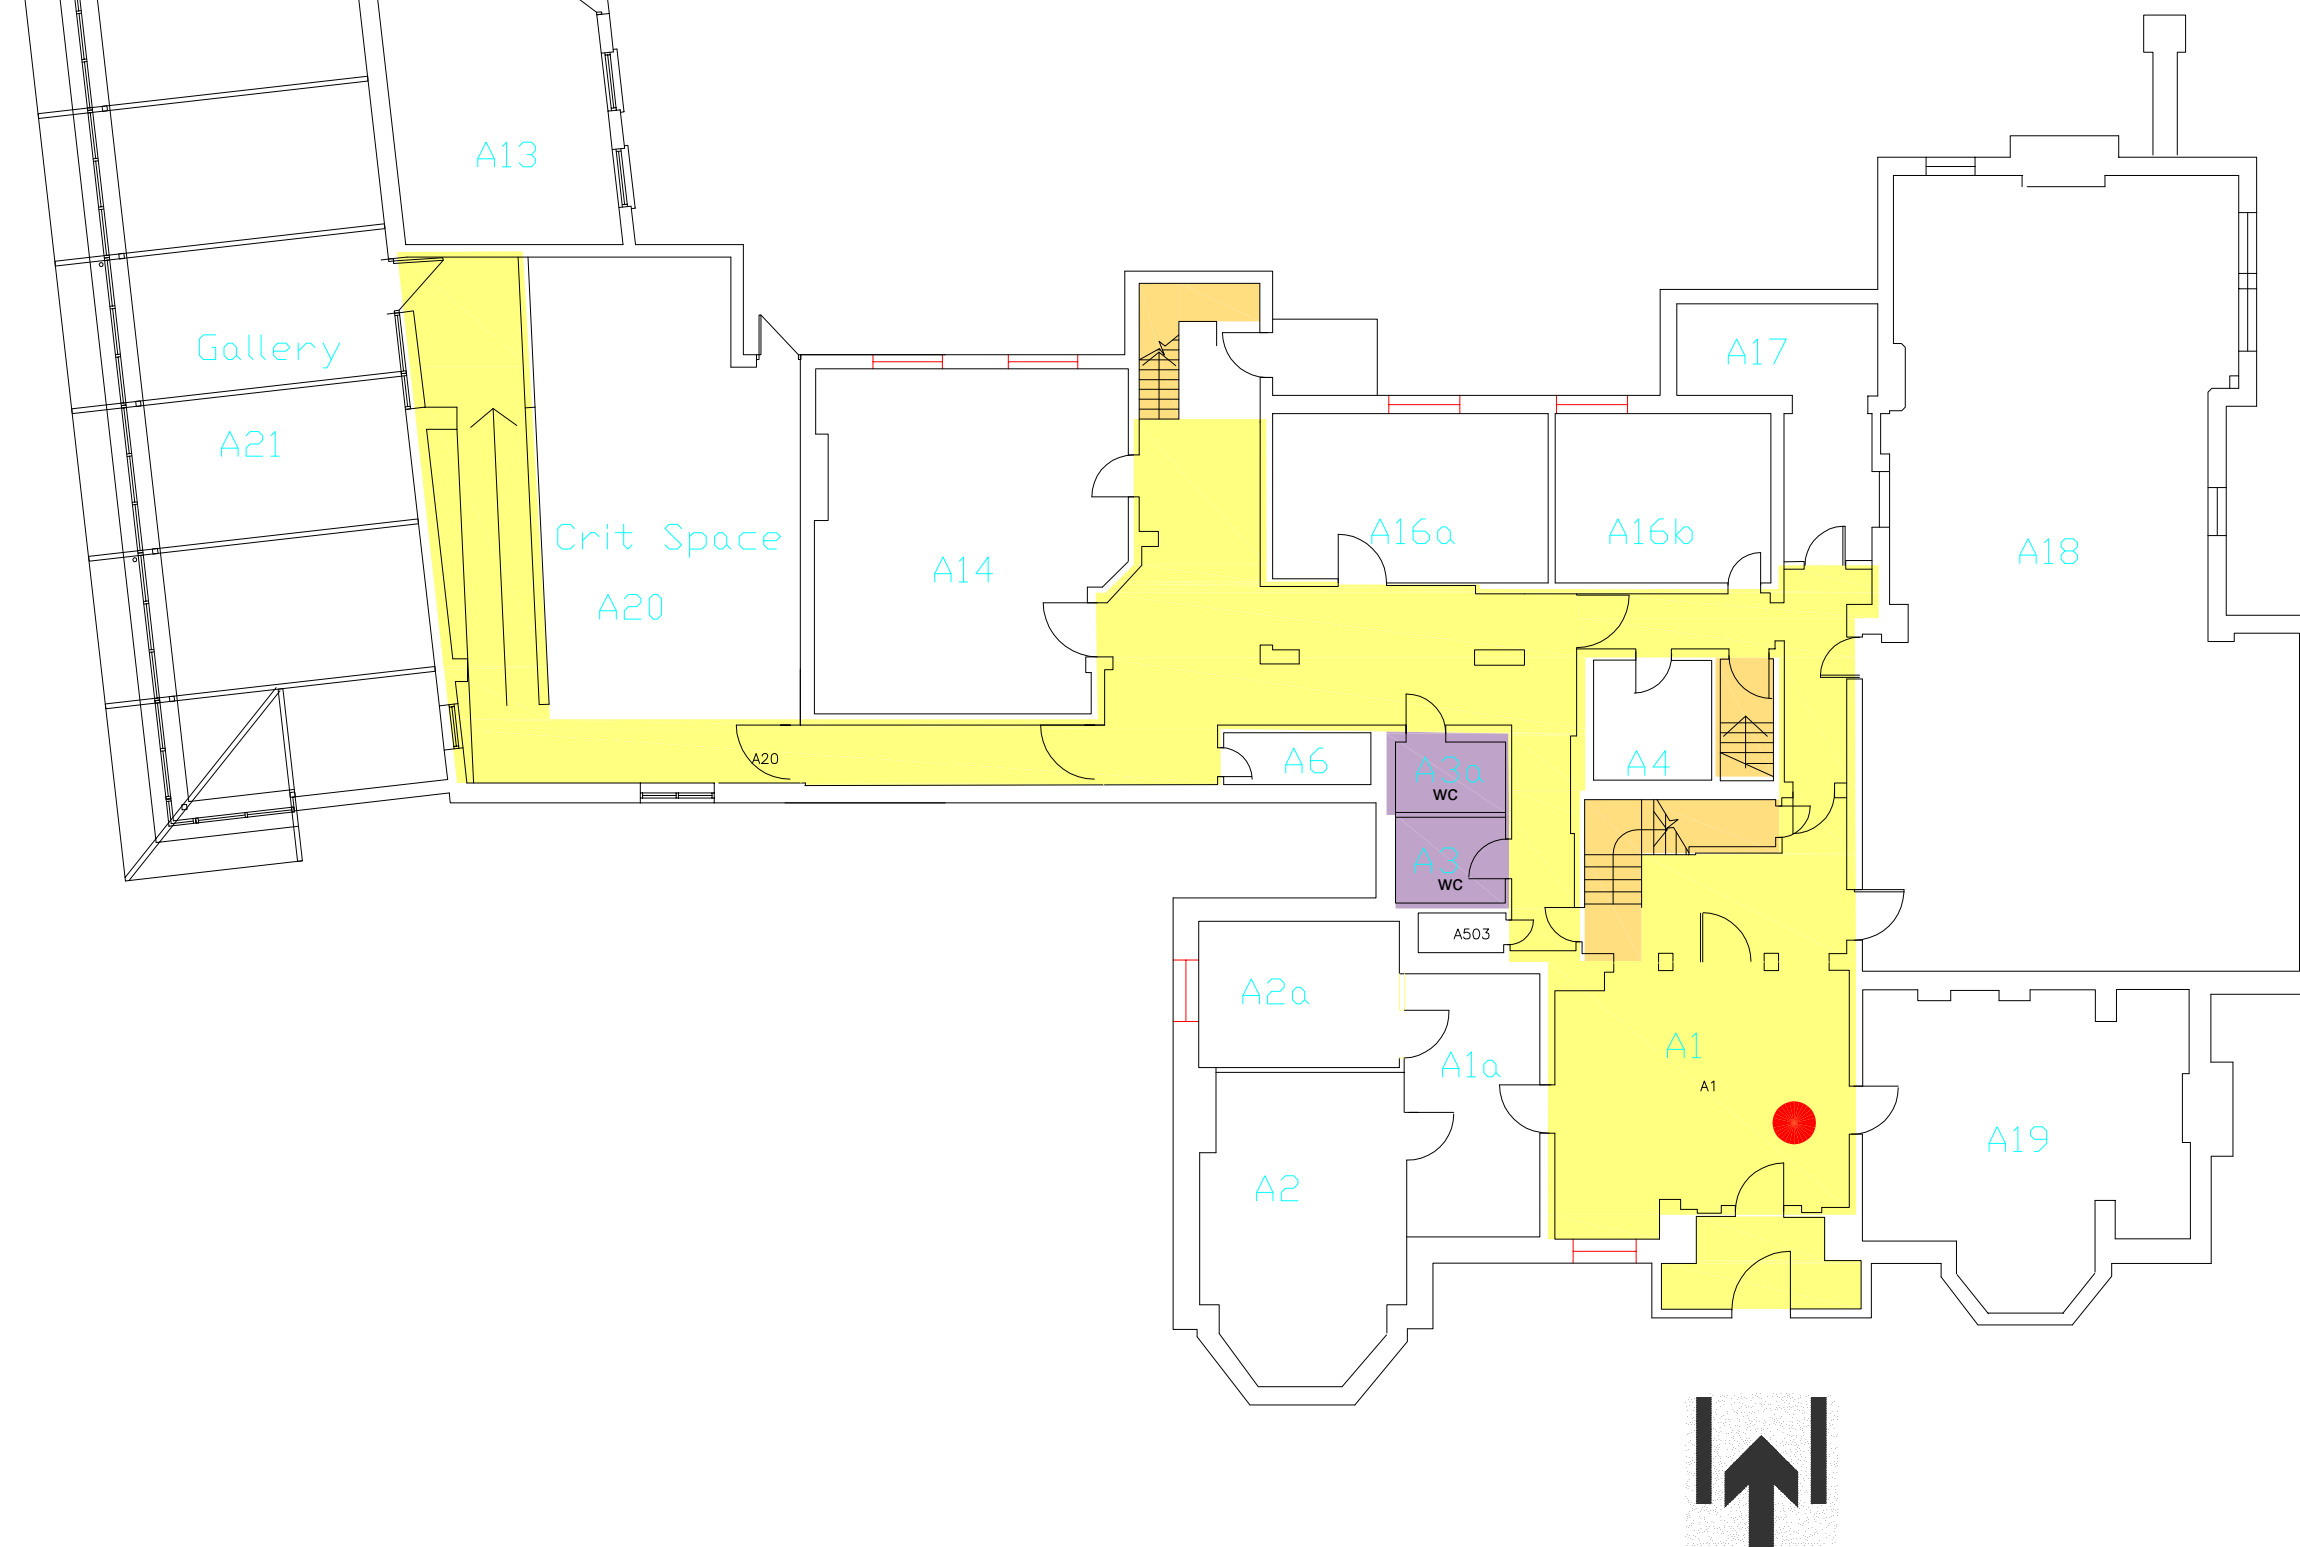

Key



Designated Badge-Holder Parking
Access Ramp
Automatic Doors
Accessible Lift



Entrance
Accessible Entrance
Evacuation Chair
Emergency Refuge



Toilet (Female / Male)
Accessible Toilet
Reception



Refectory/Cafe
Central Timetabled Room
Circulation
Stairs



Lift
Fire Assembly Point



You Are Here

September 2012
Estate Office

www.nottingham.ac.uk/estate/