


# 1501 Arts Centre - A Floor Plan

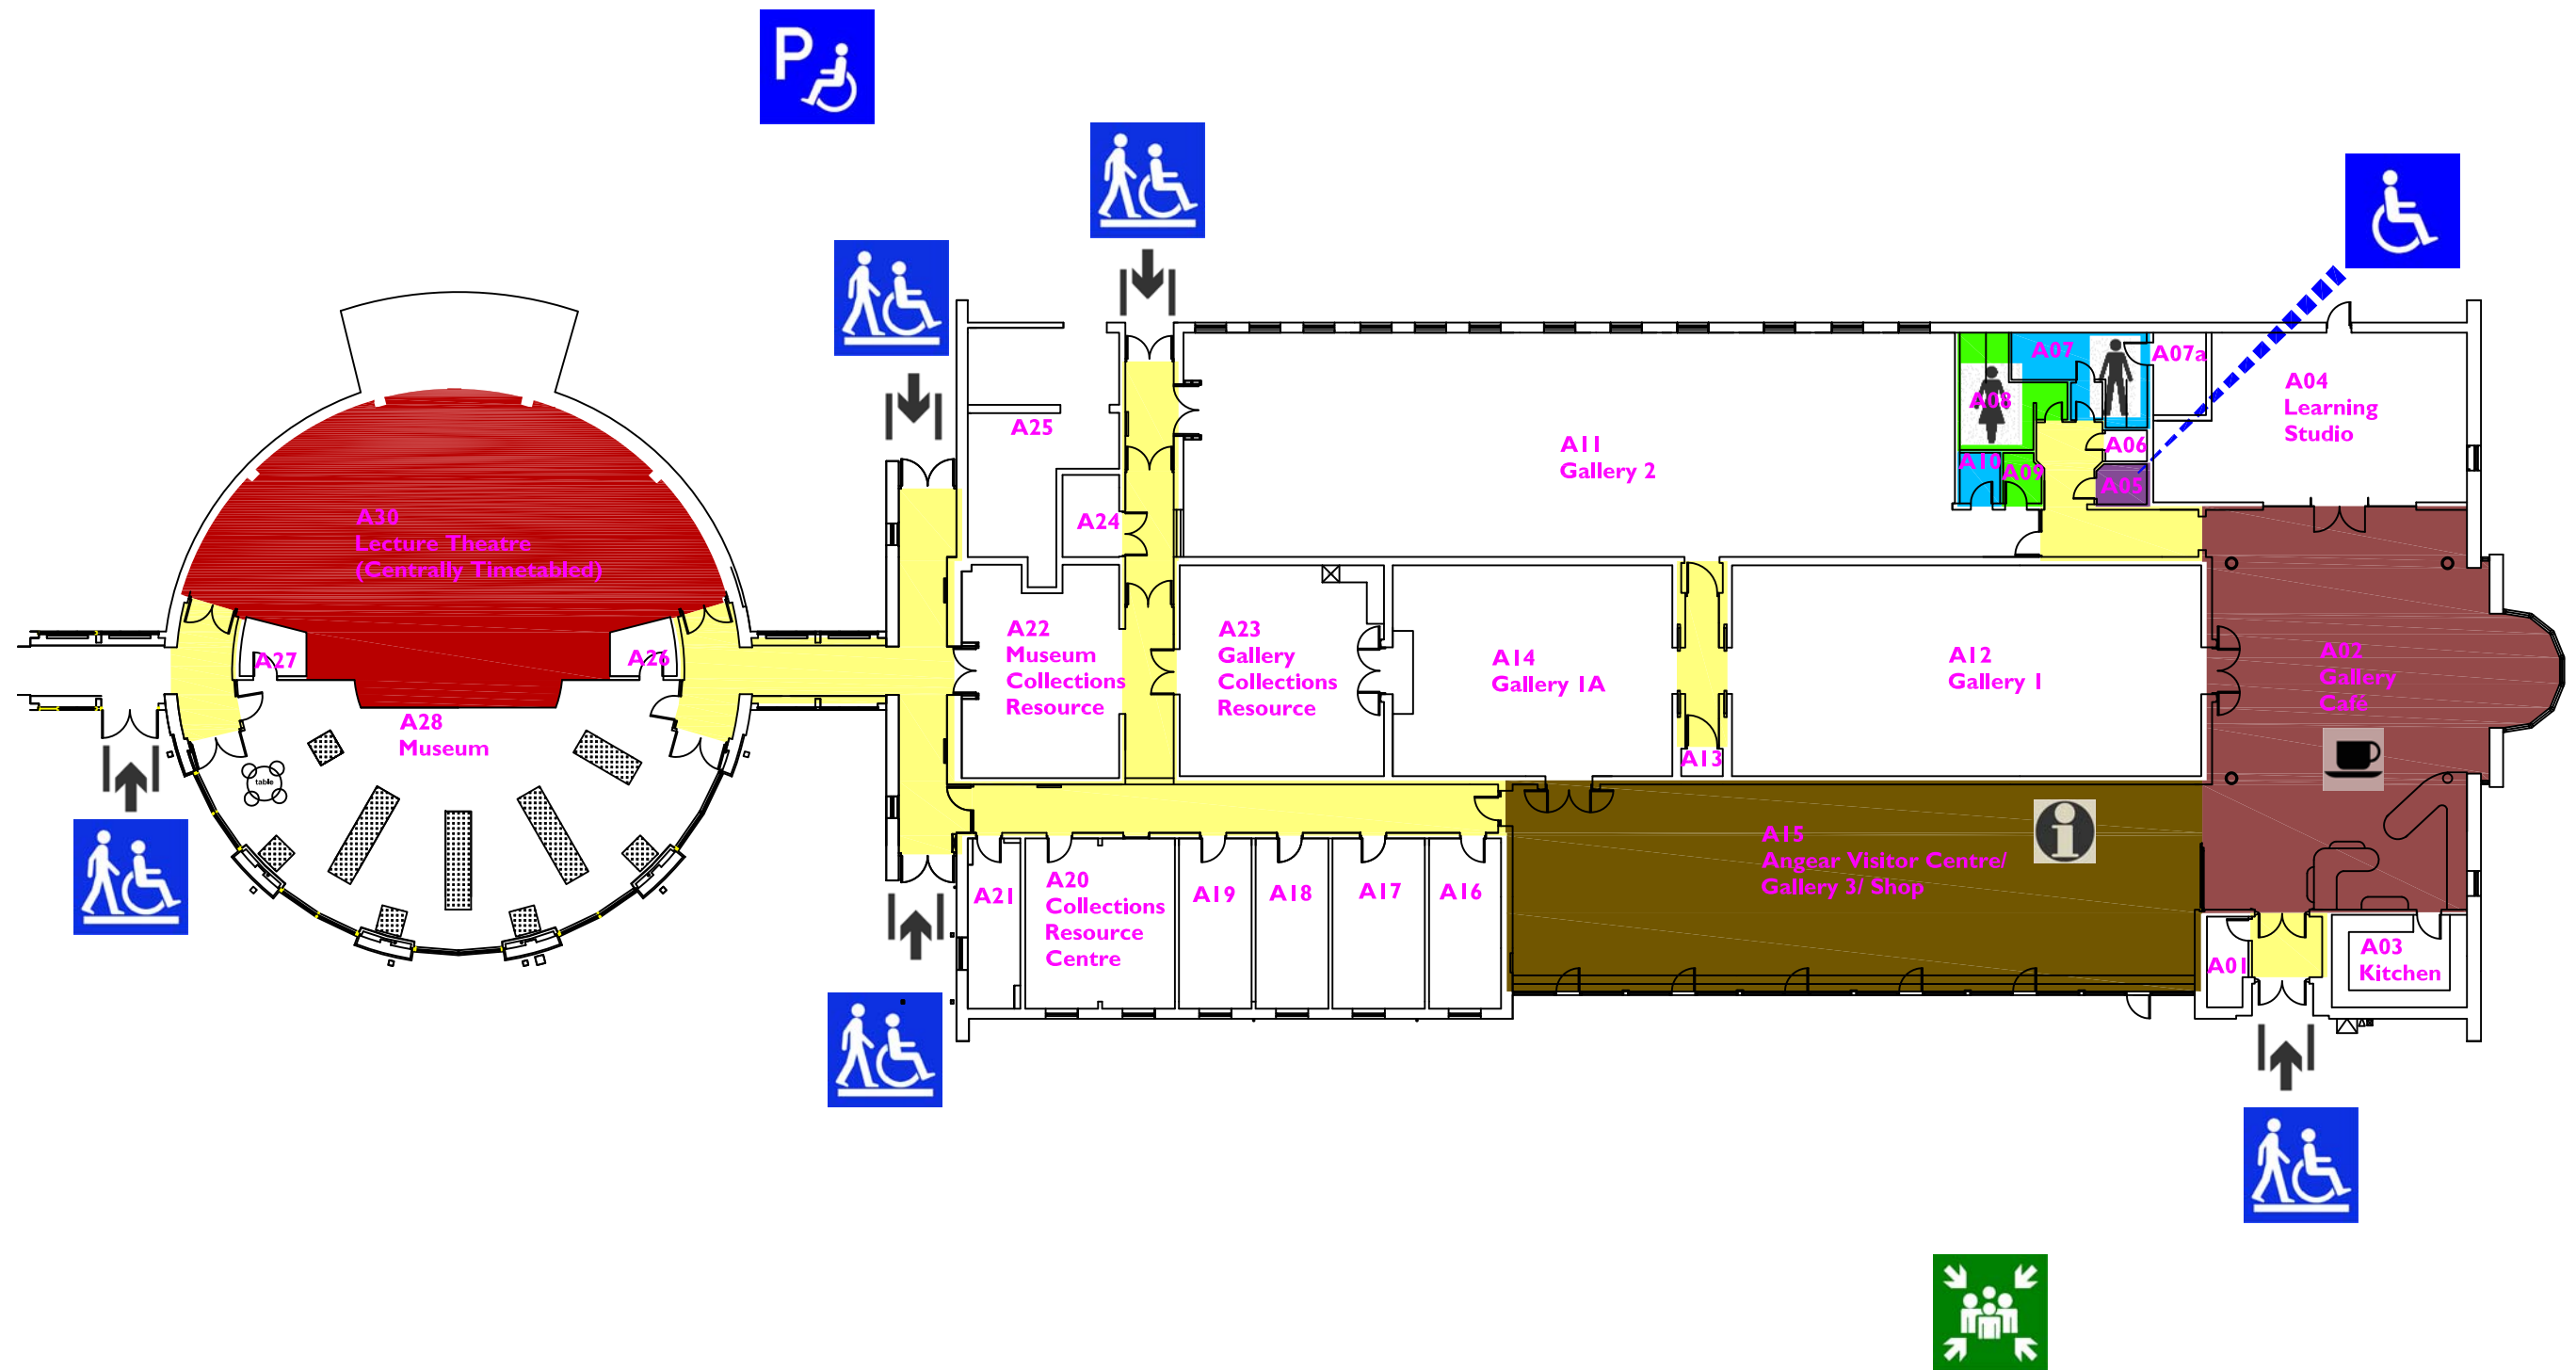

## Key

	Designated Badge-Holder Parking		Entrance		Toilet (Female / Male)		Refectory/Cafe		Lift
	Access Ramp		Accessible Entrance		} Accessible Toilet		Central Timetabled Room		Fire Assembly Point
	Automatic Doors		Evacuation Chair			Reception		Circulation	
	Accessible Lift		Emergency Refuge				Stairs		