


# Kings Meadow - A Floor Plan

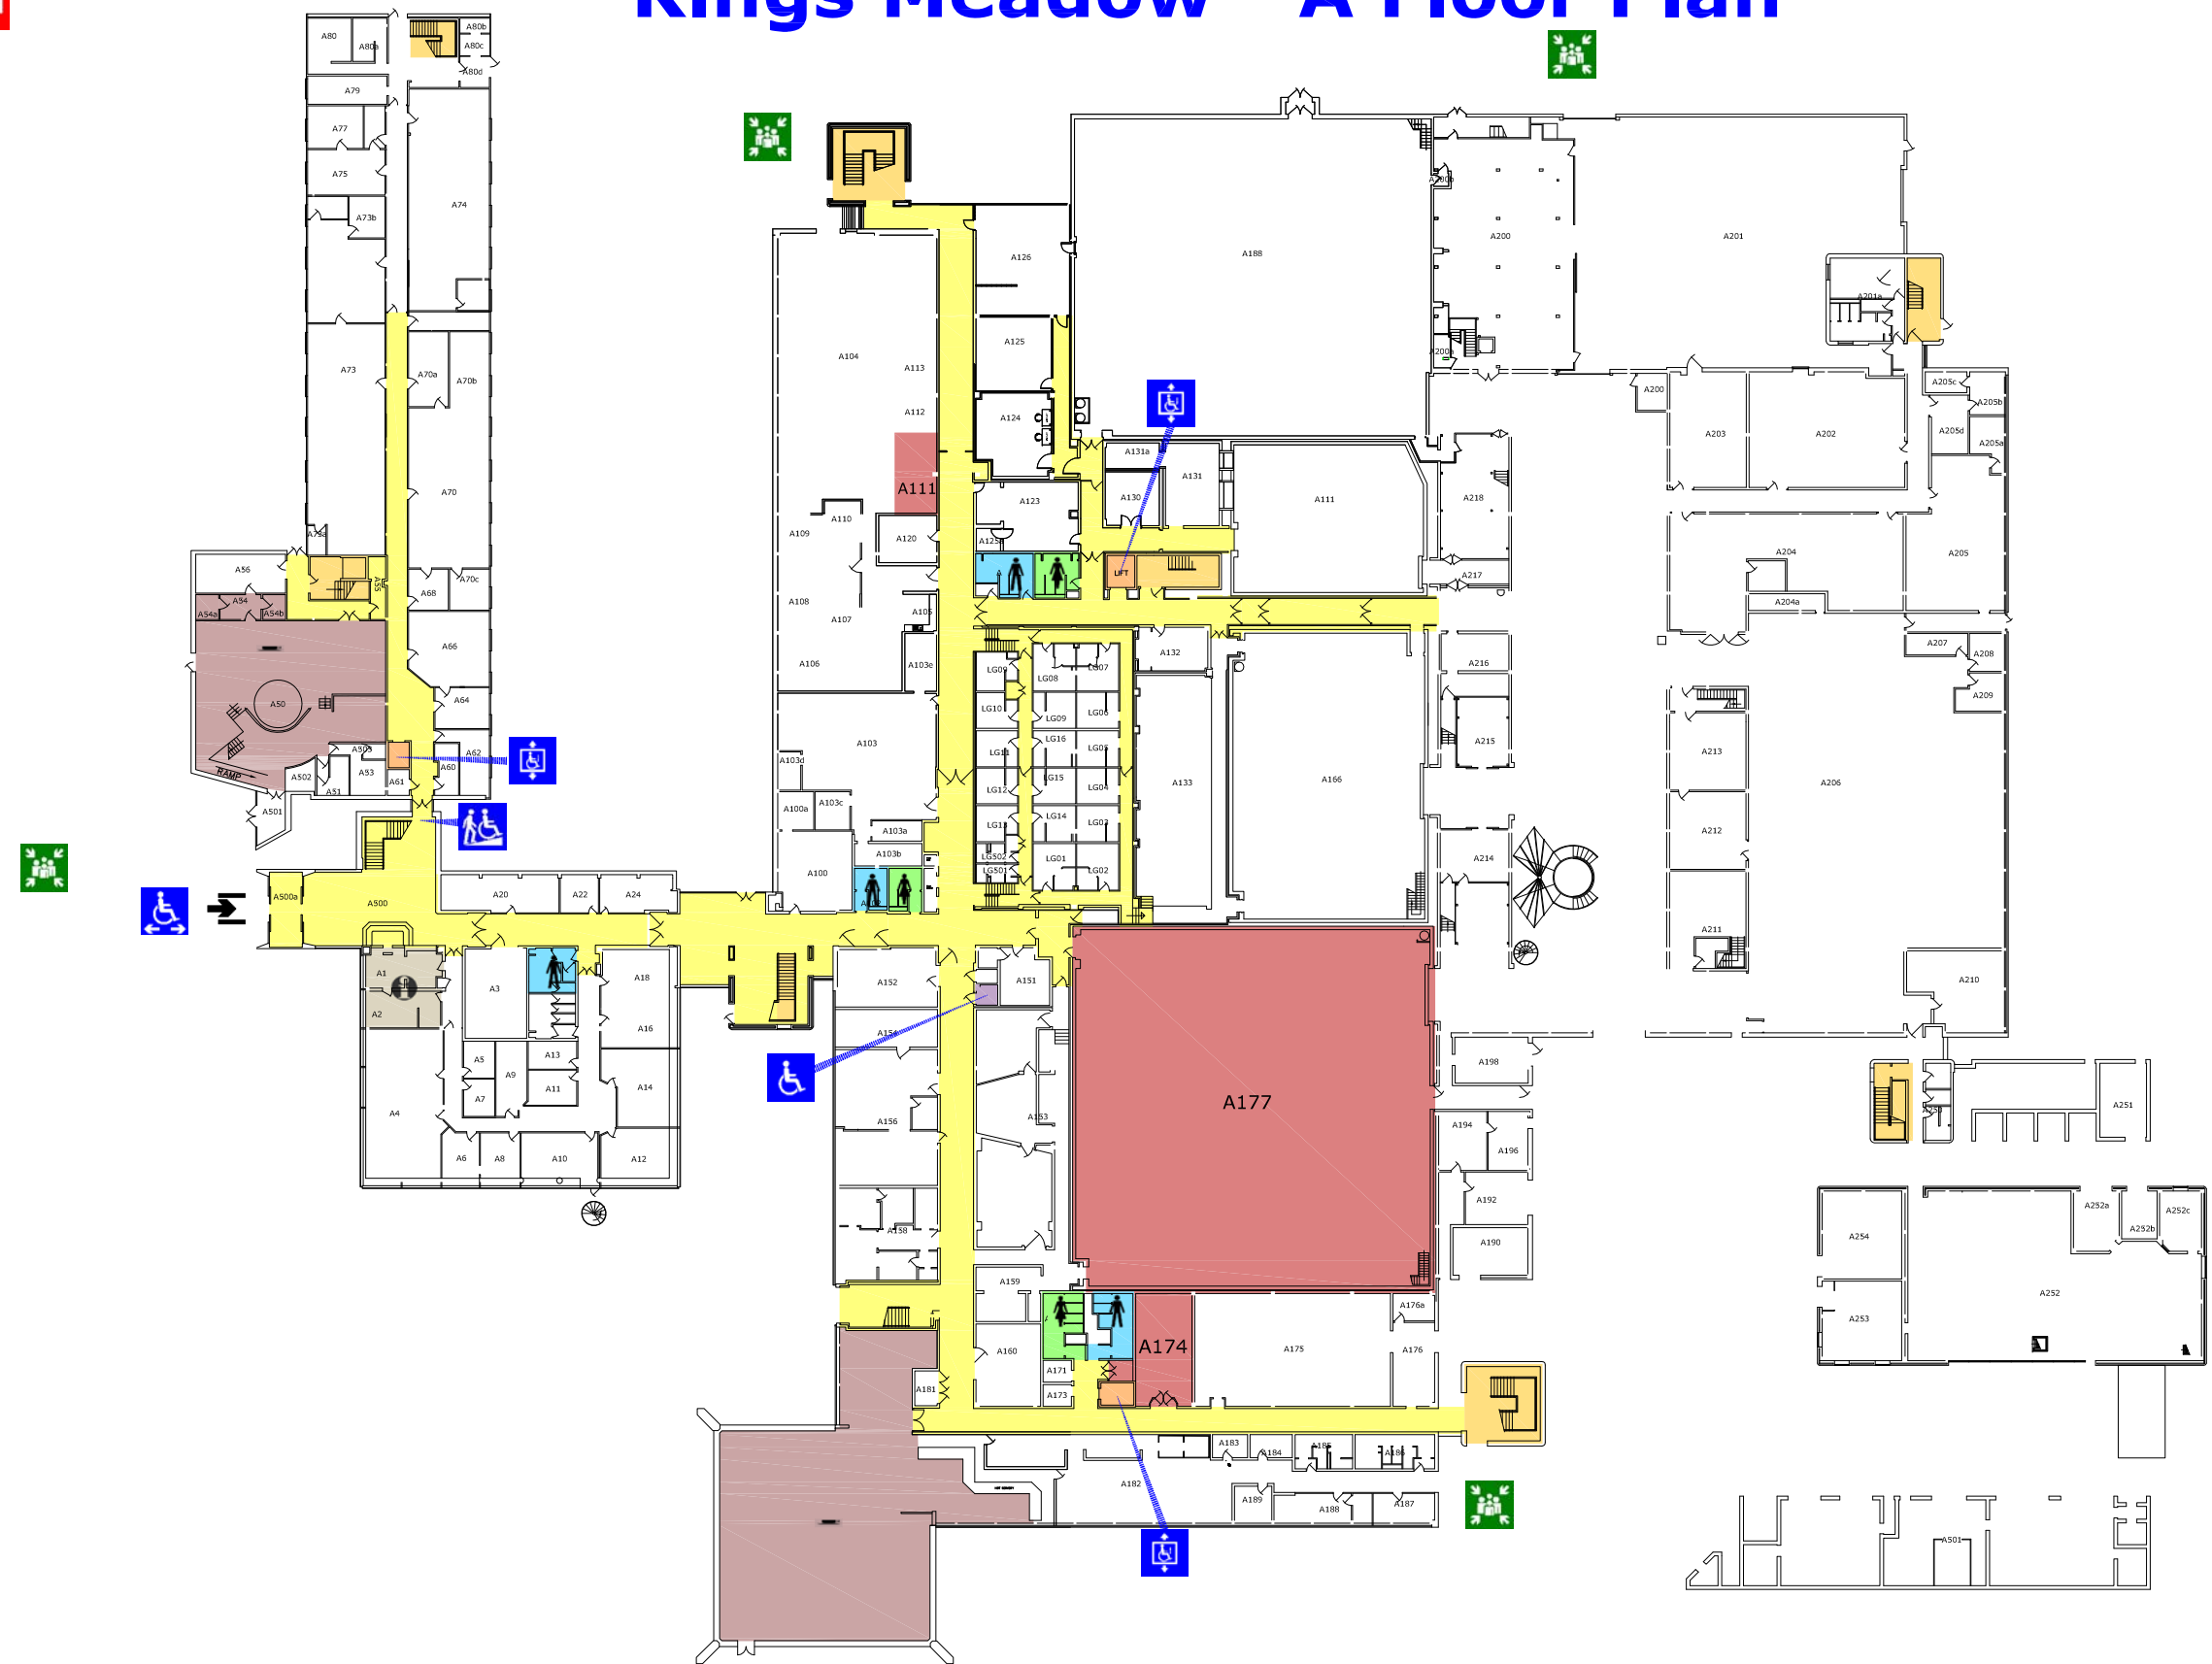

**Key**

- |  |                                 |  |                     |  |                        |  |                         |  |                     |
|--|---------------------------------|--|---------------------|--|------------------------|--|-------------------------|--|---------------------|
|  | Designated Badge-Holder Parking |  | Entrance            |  | Toilet (Female / Male) |  | Refectory/Cafe          |  | Lift                |
|  | Access Ramp                     |  | Accessible Entrance |  | Evacuation Chair       |  | Central Timetabled Room |  | Circulation         |
|  | Automatic Doors                 |  | Emergency Refuge    |  | Accessible Toilet      |  | Stairs                  |  | Fire Assembly Point |
|  | Accessible Lift                 |  |                     |  |                        |  |                         |  |                     |