



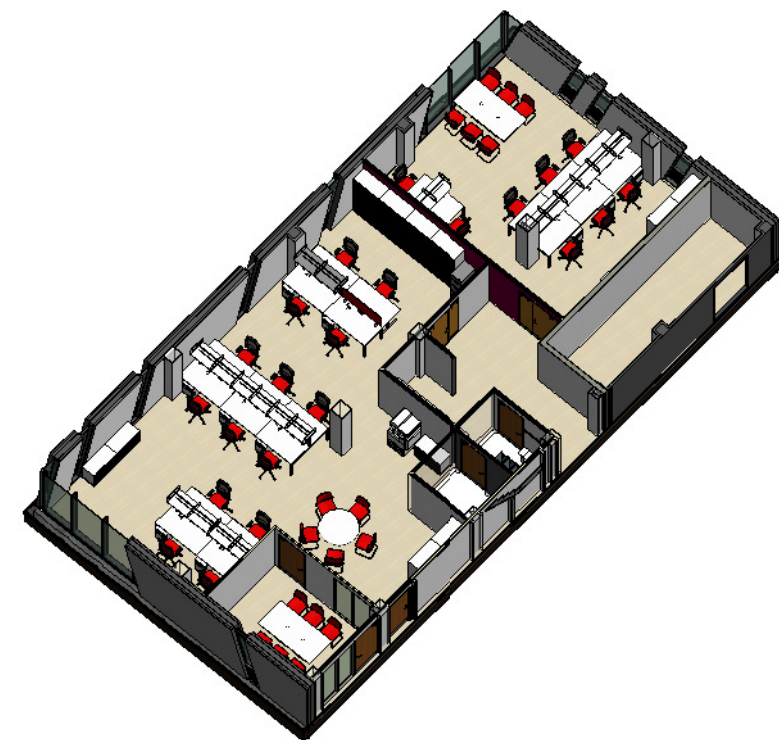

inspiring environments
for working & learning | **bof**[®]

Tower House, Tower Close, Bridgend Industrial
Estate, Bridgend, CF31 3TH.
Tel - 01656 661 061
www.bof.co.uk

CLIENT -

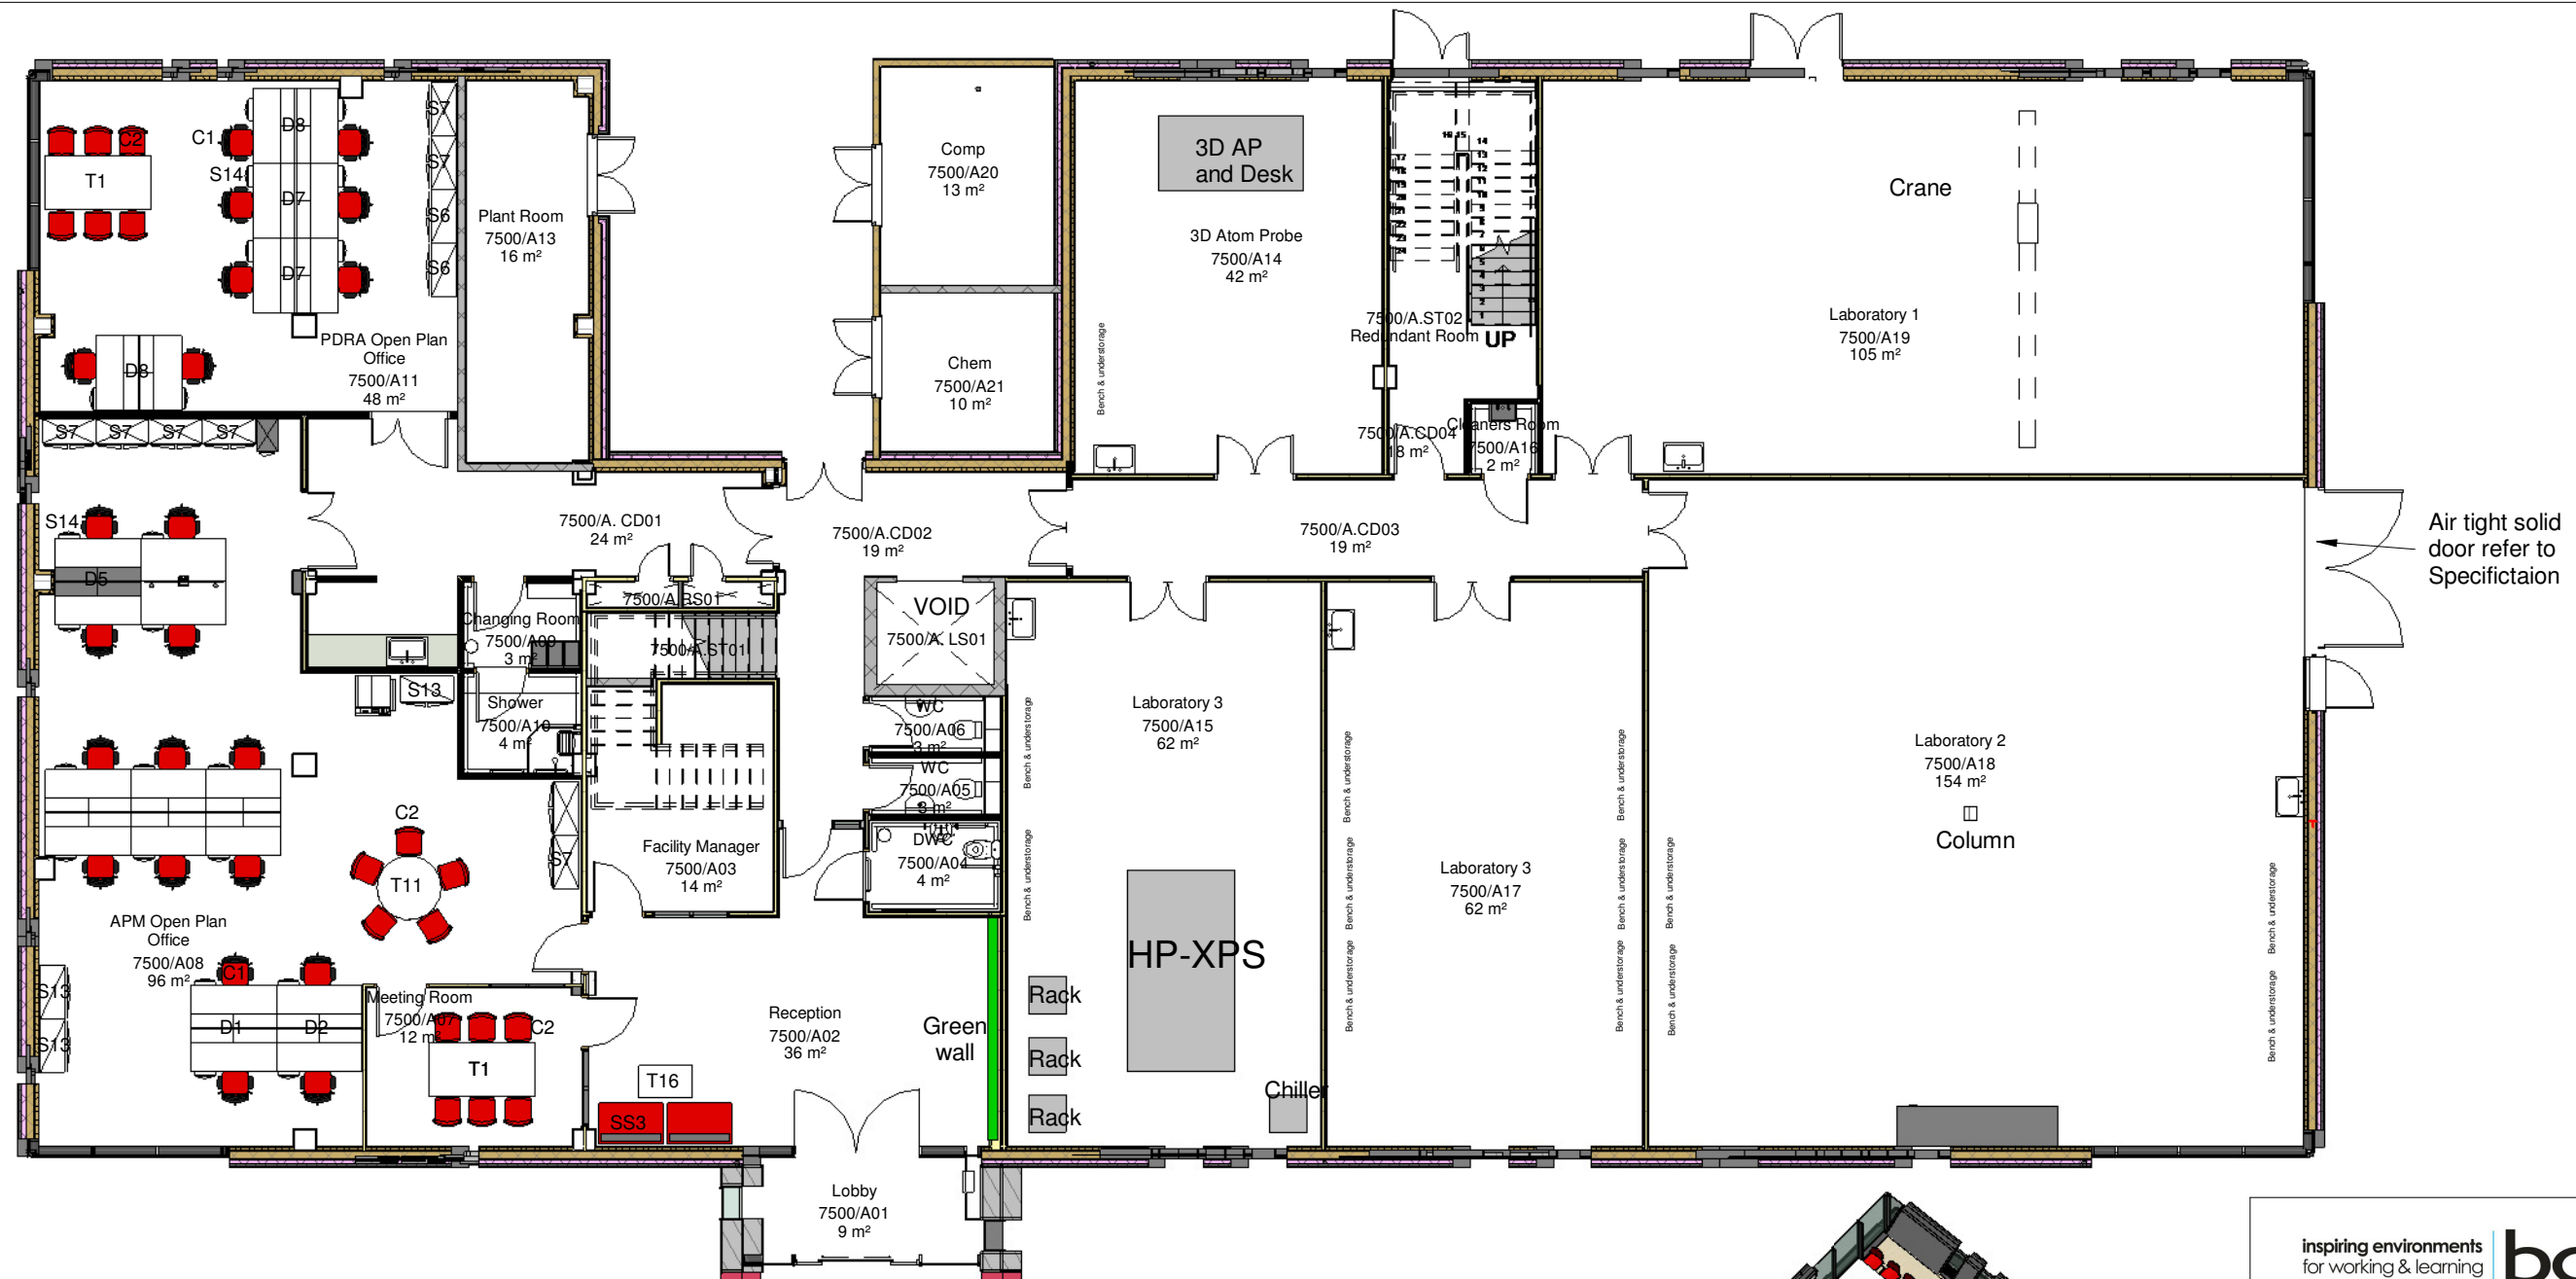

**The University of
Nottingham**

PROJECT -

The RAD Building

ROOM / OPTION -

Level A

.RVT NO. -

17-0292C

DATE -

06-12-17

SIGNED -

CH

SCALE -

1 : 125

REV -

SHEET SIZE -

A3