






Nottingham Hospital for Women, Peel Street

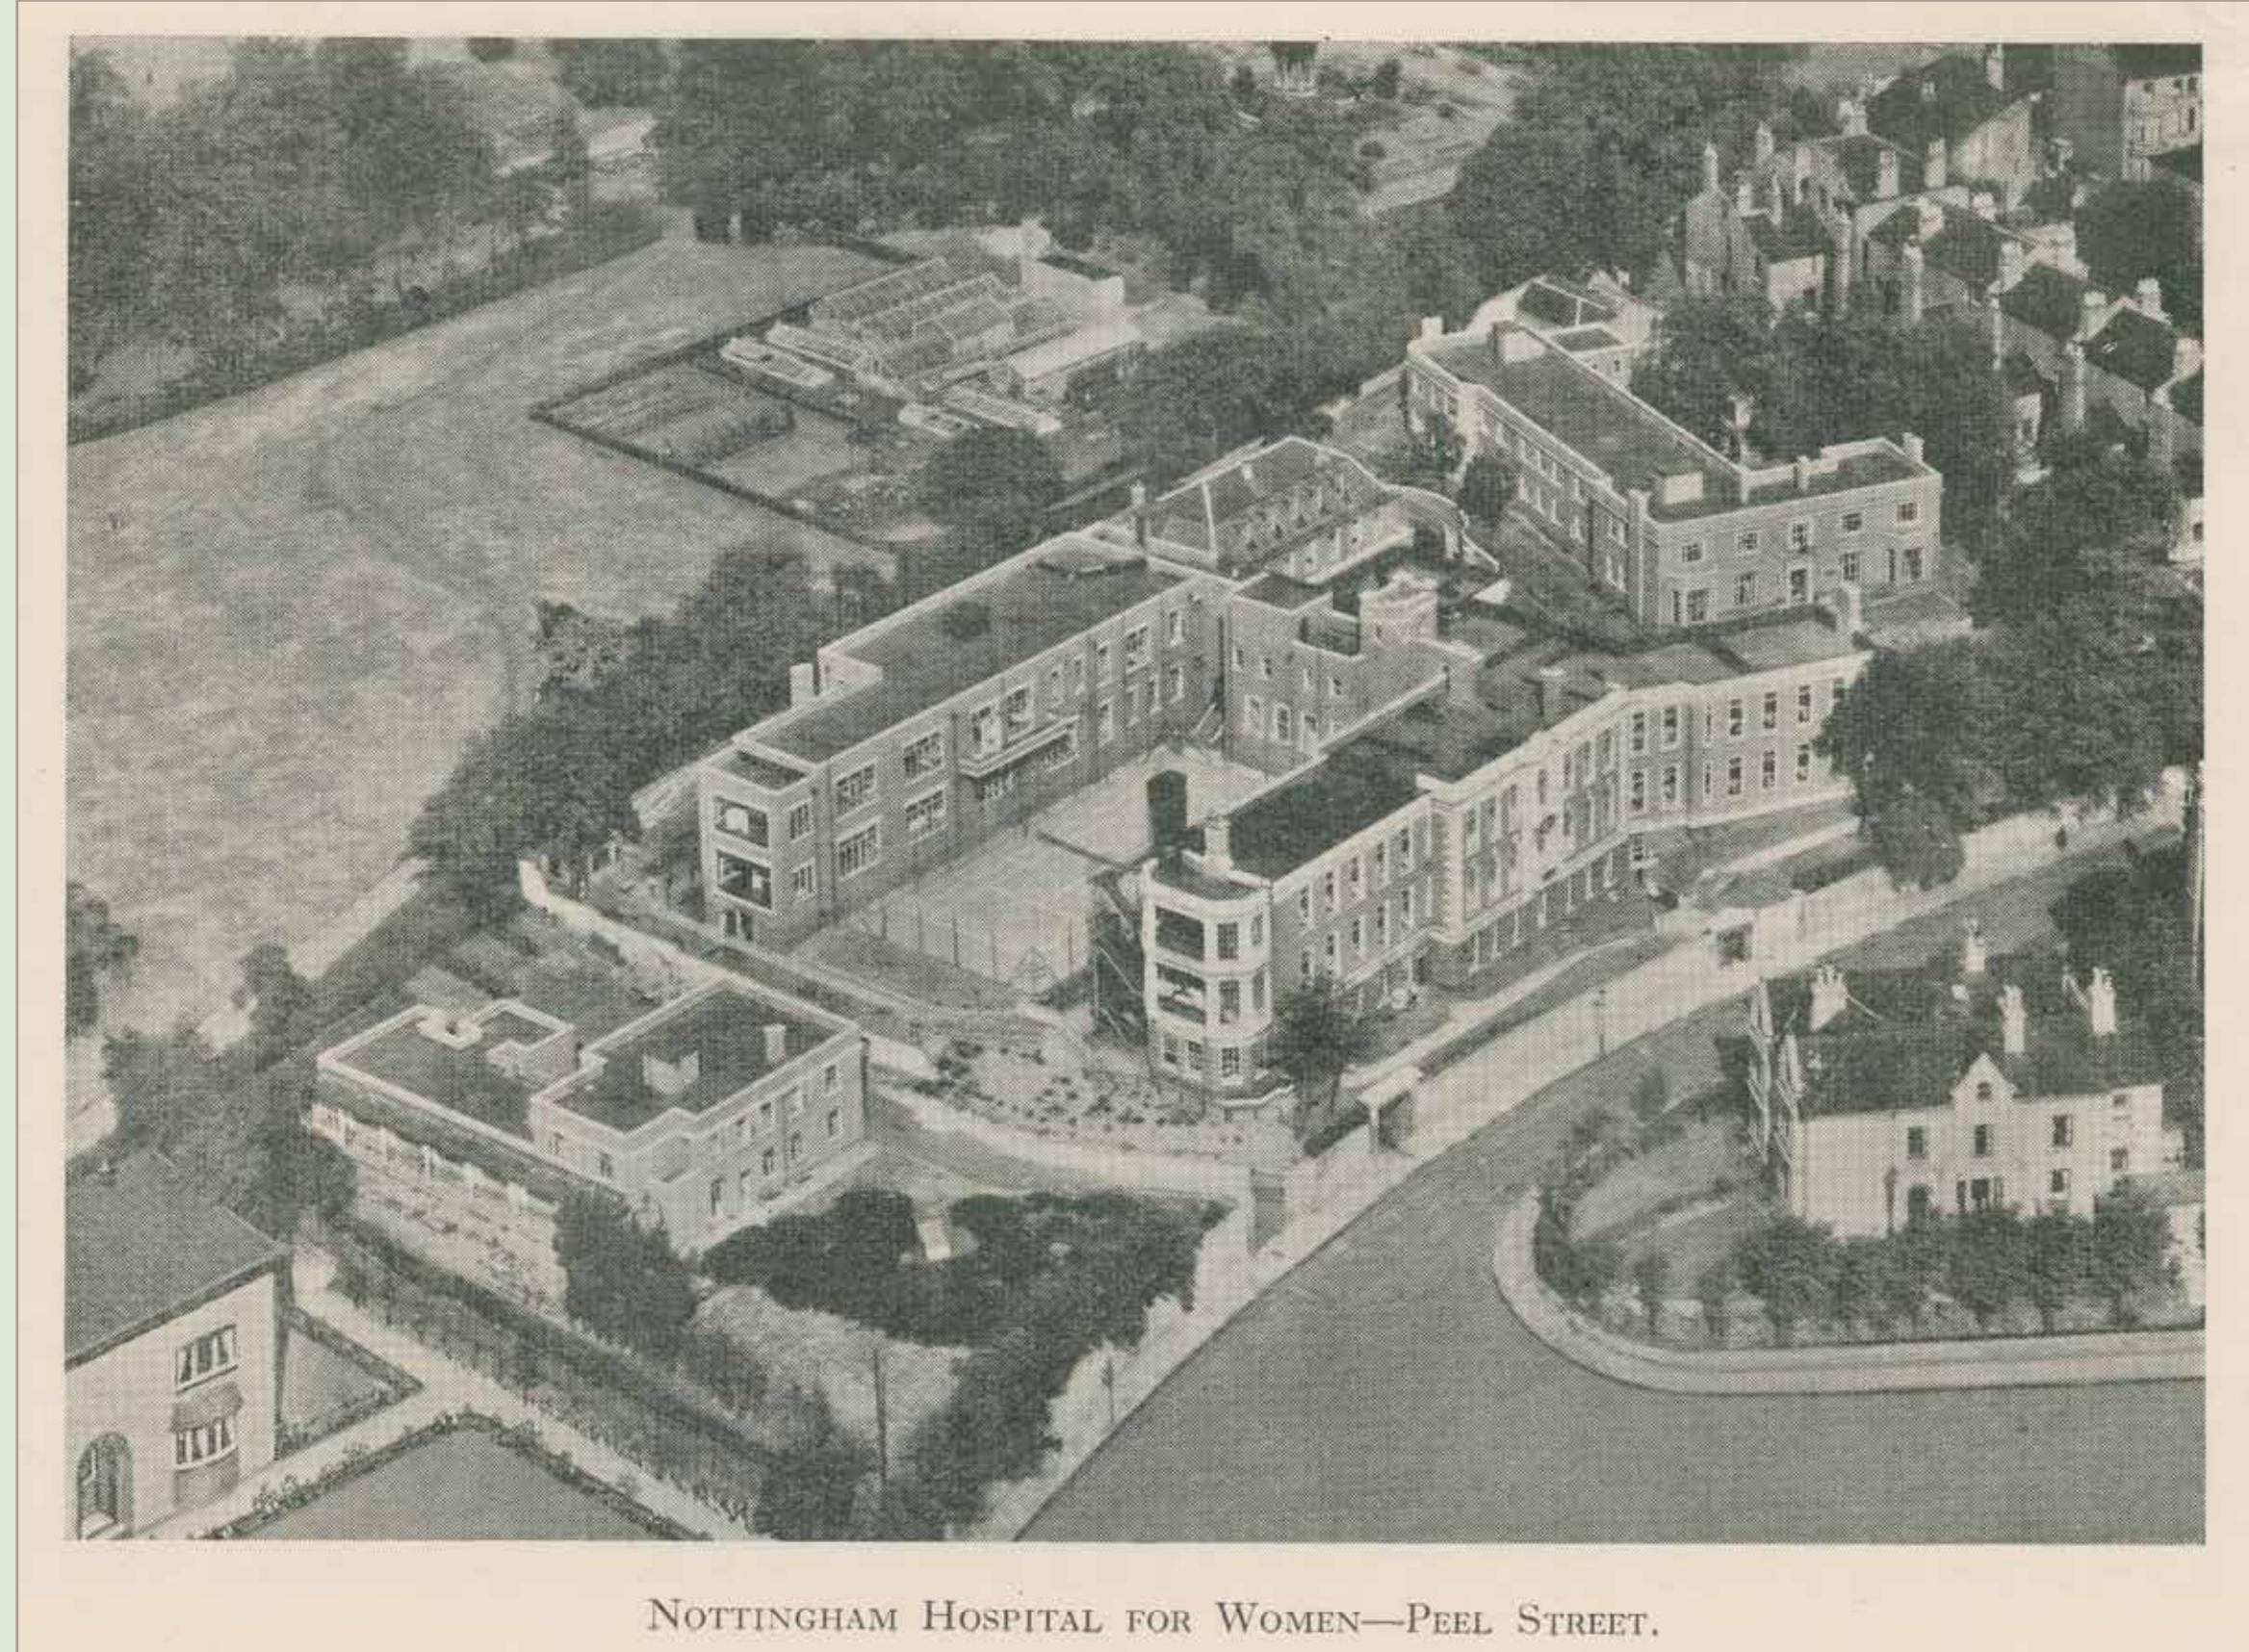

Aerial photograph showing Peel Street hospital, 1947
From Uhw/Ph1/1-5

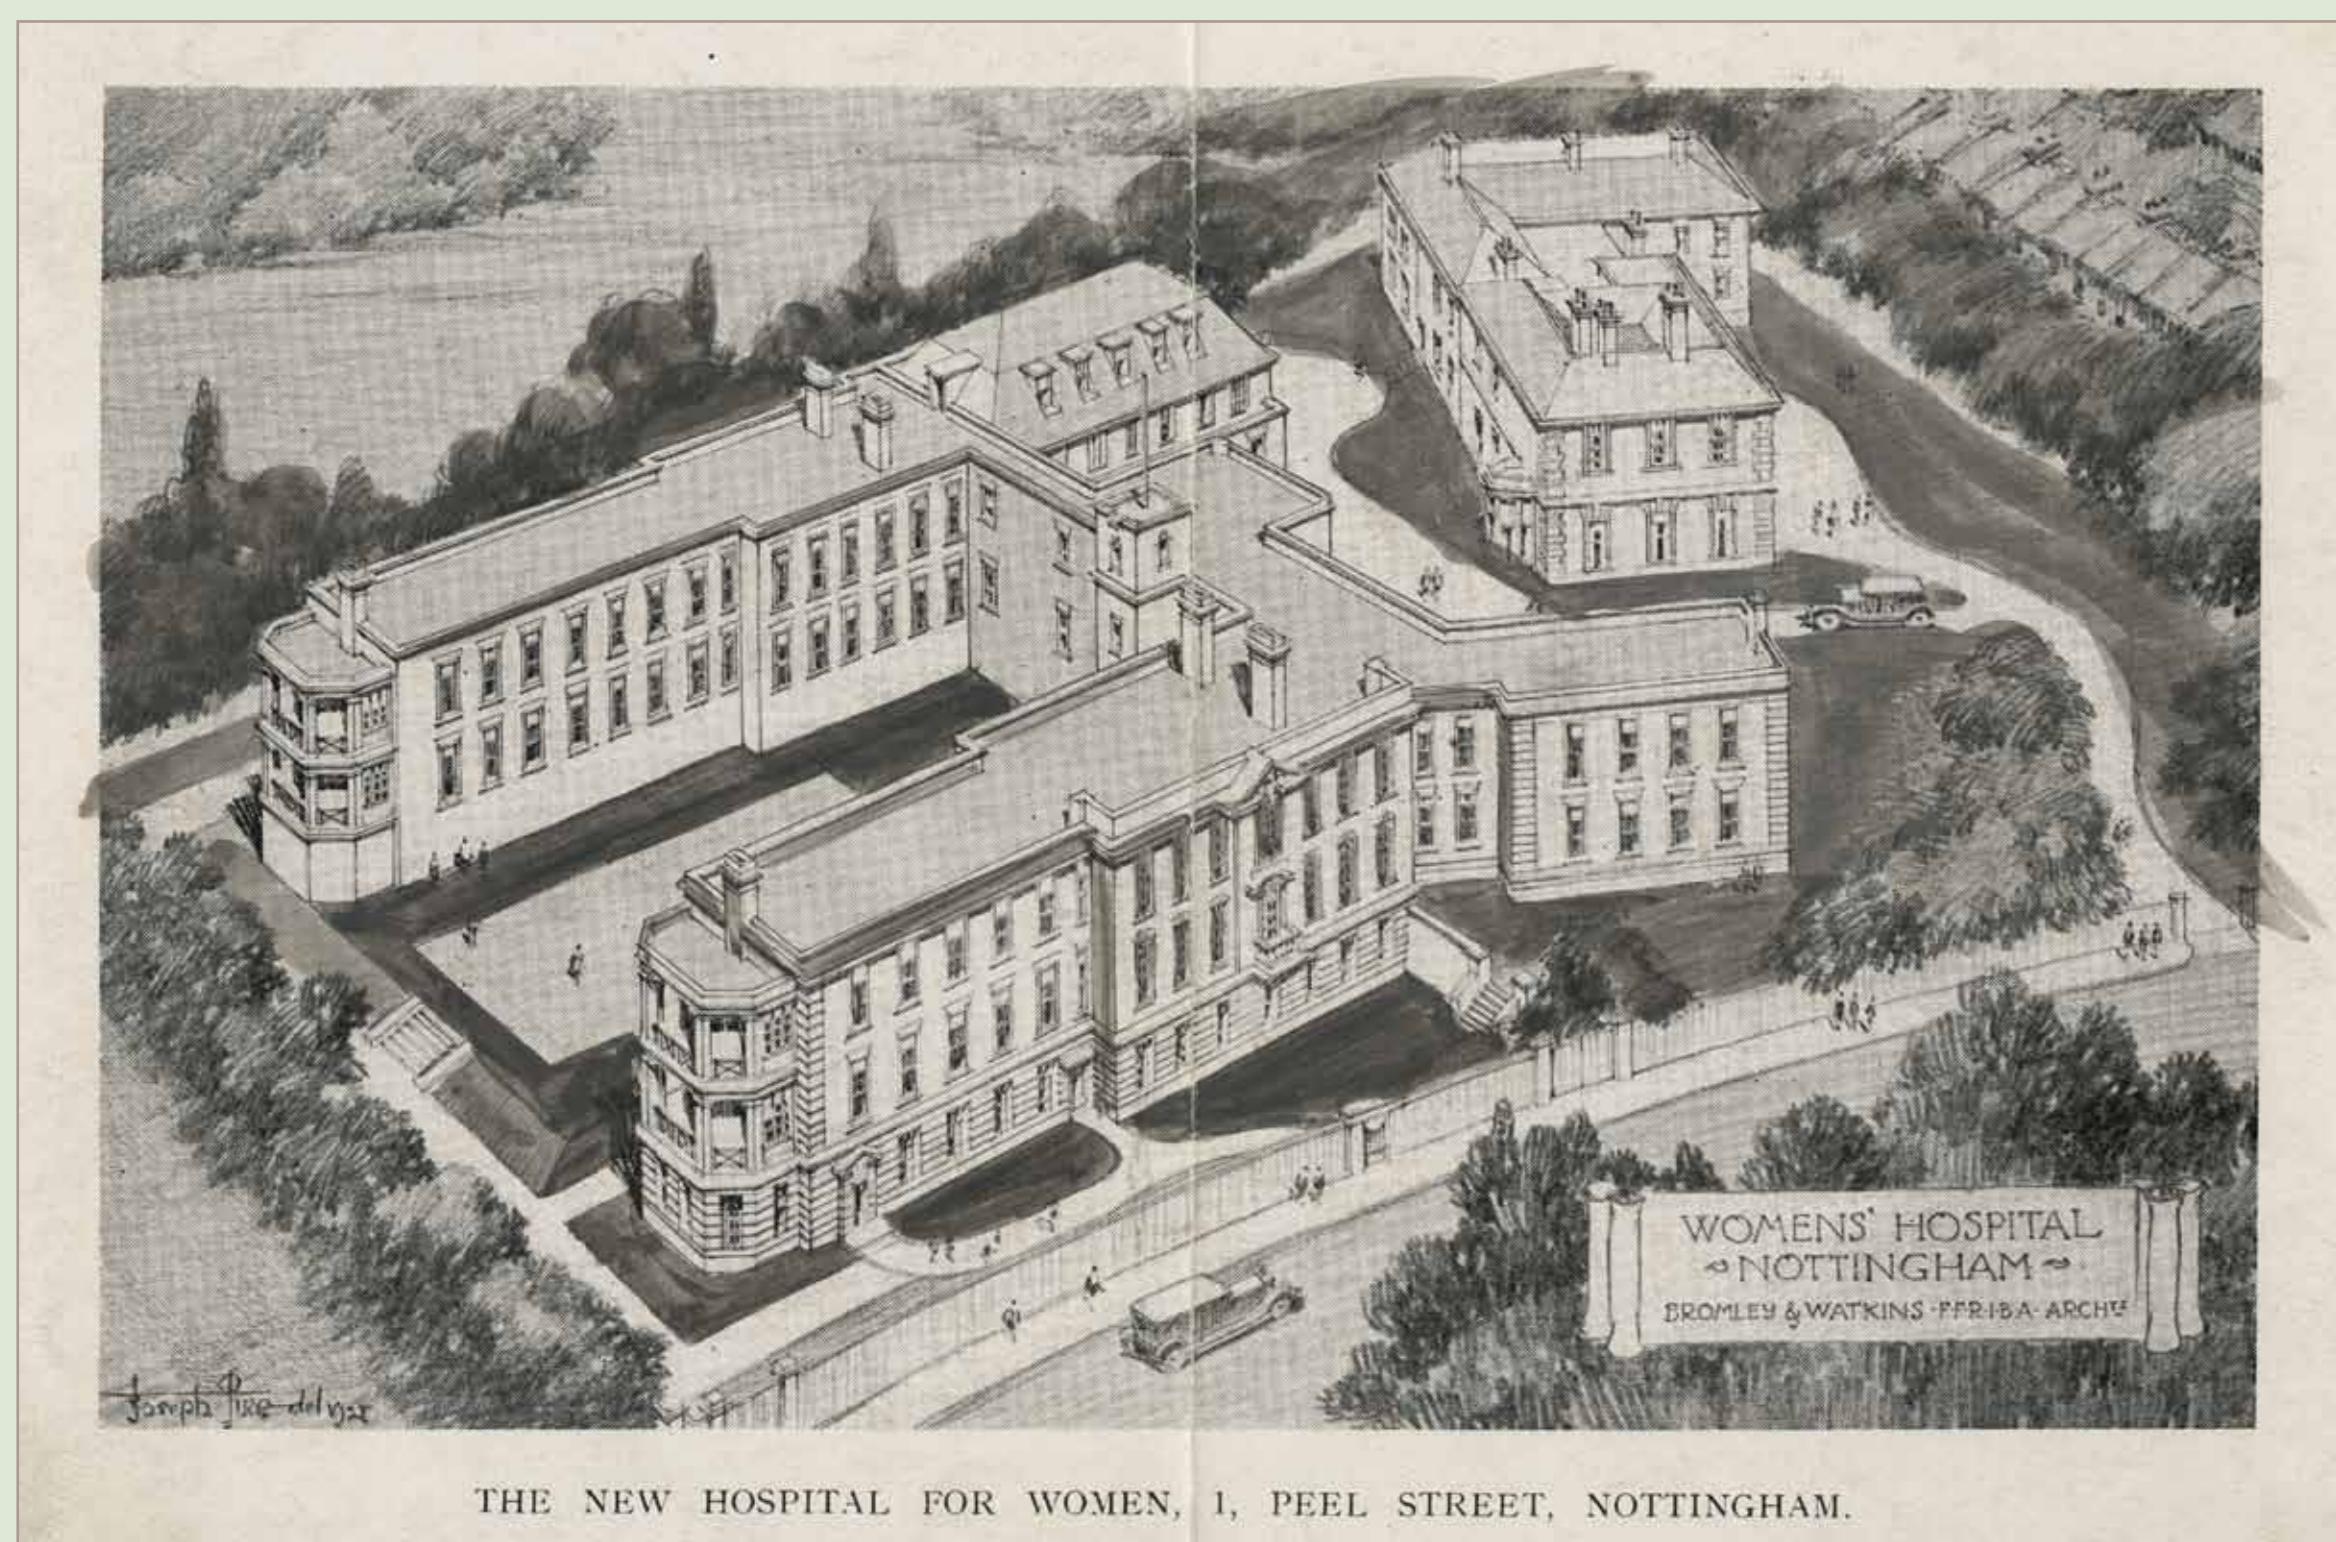


Architect's sketch of proposed new hospital for women, Peel Street, c.1927-37
From Uhw/Ph1/1-5

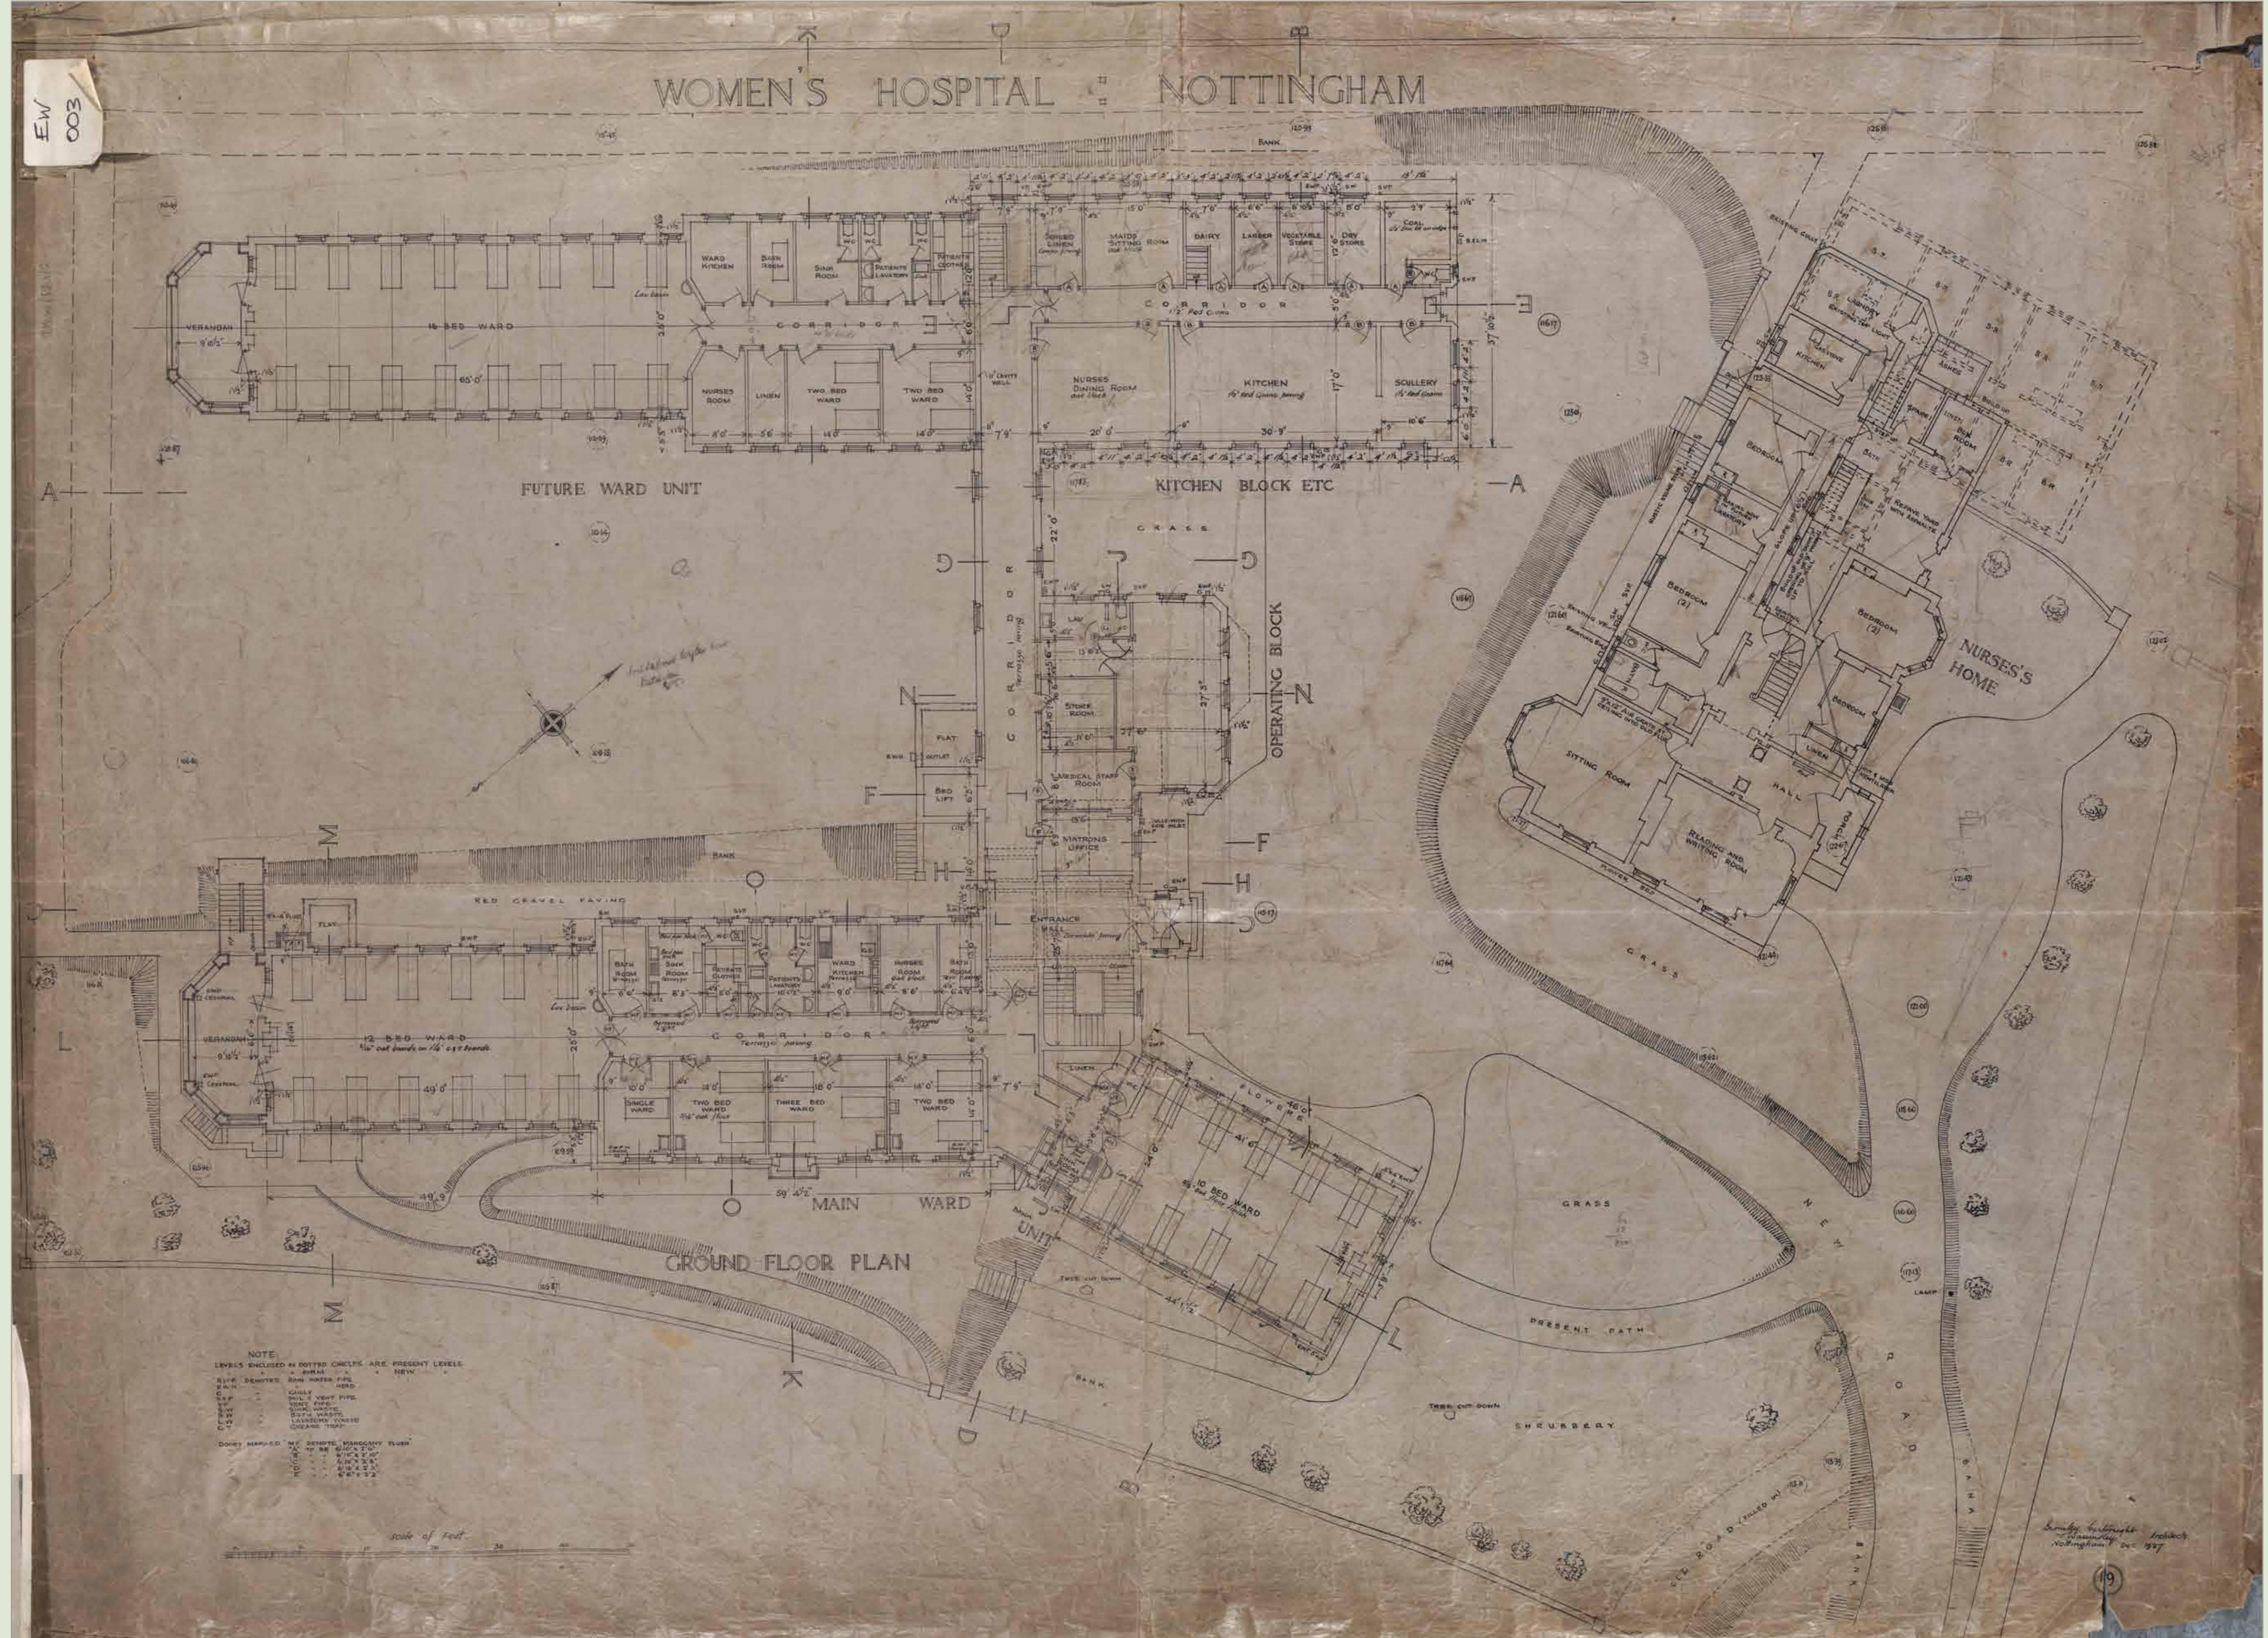


Ground floor plan of Peel Street Hospital, 1927: Uhw/P1/1

MOTHERS & MIDWIVES

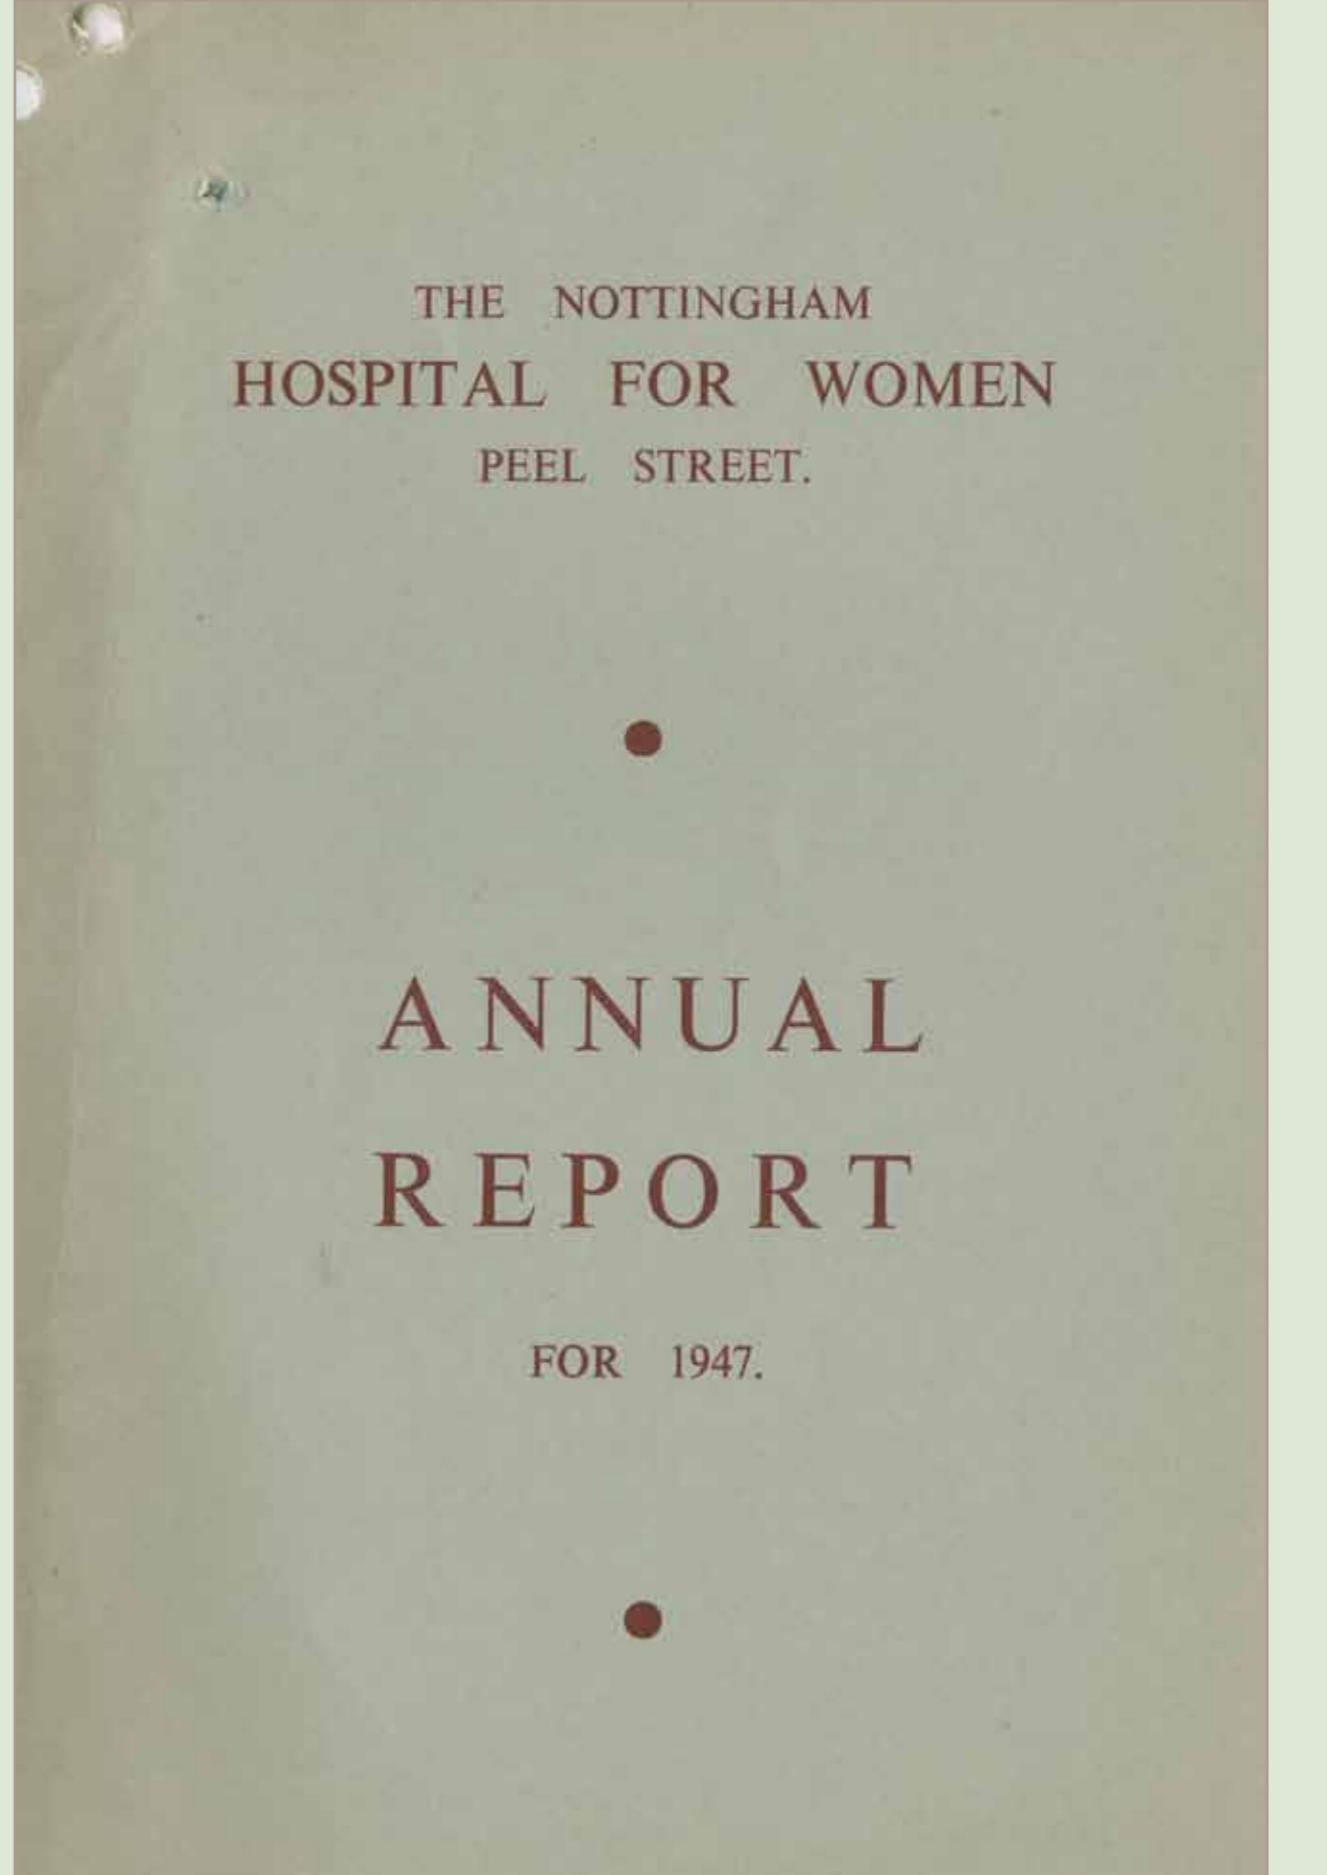

Part of the annual report giving a brief history of the hospital, 1947
From Uhw/Ph1/1-5

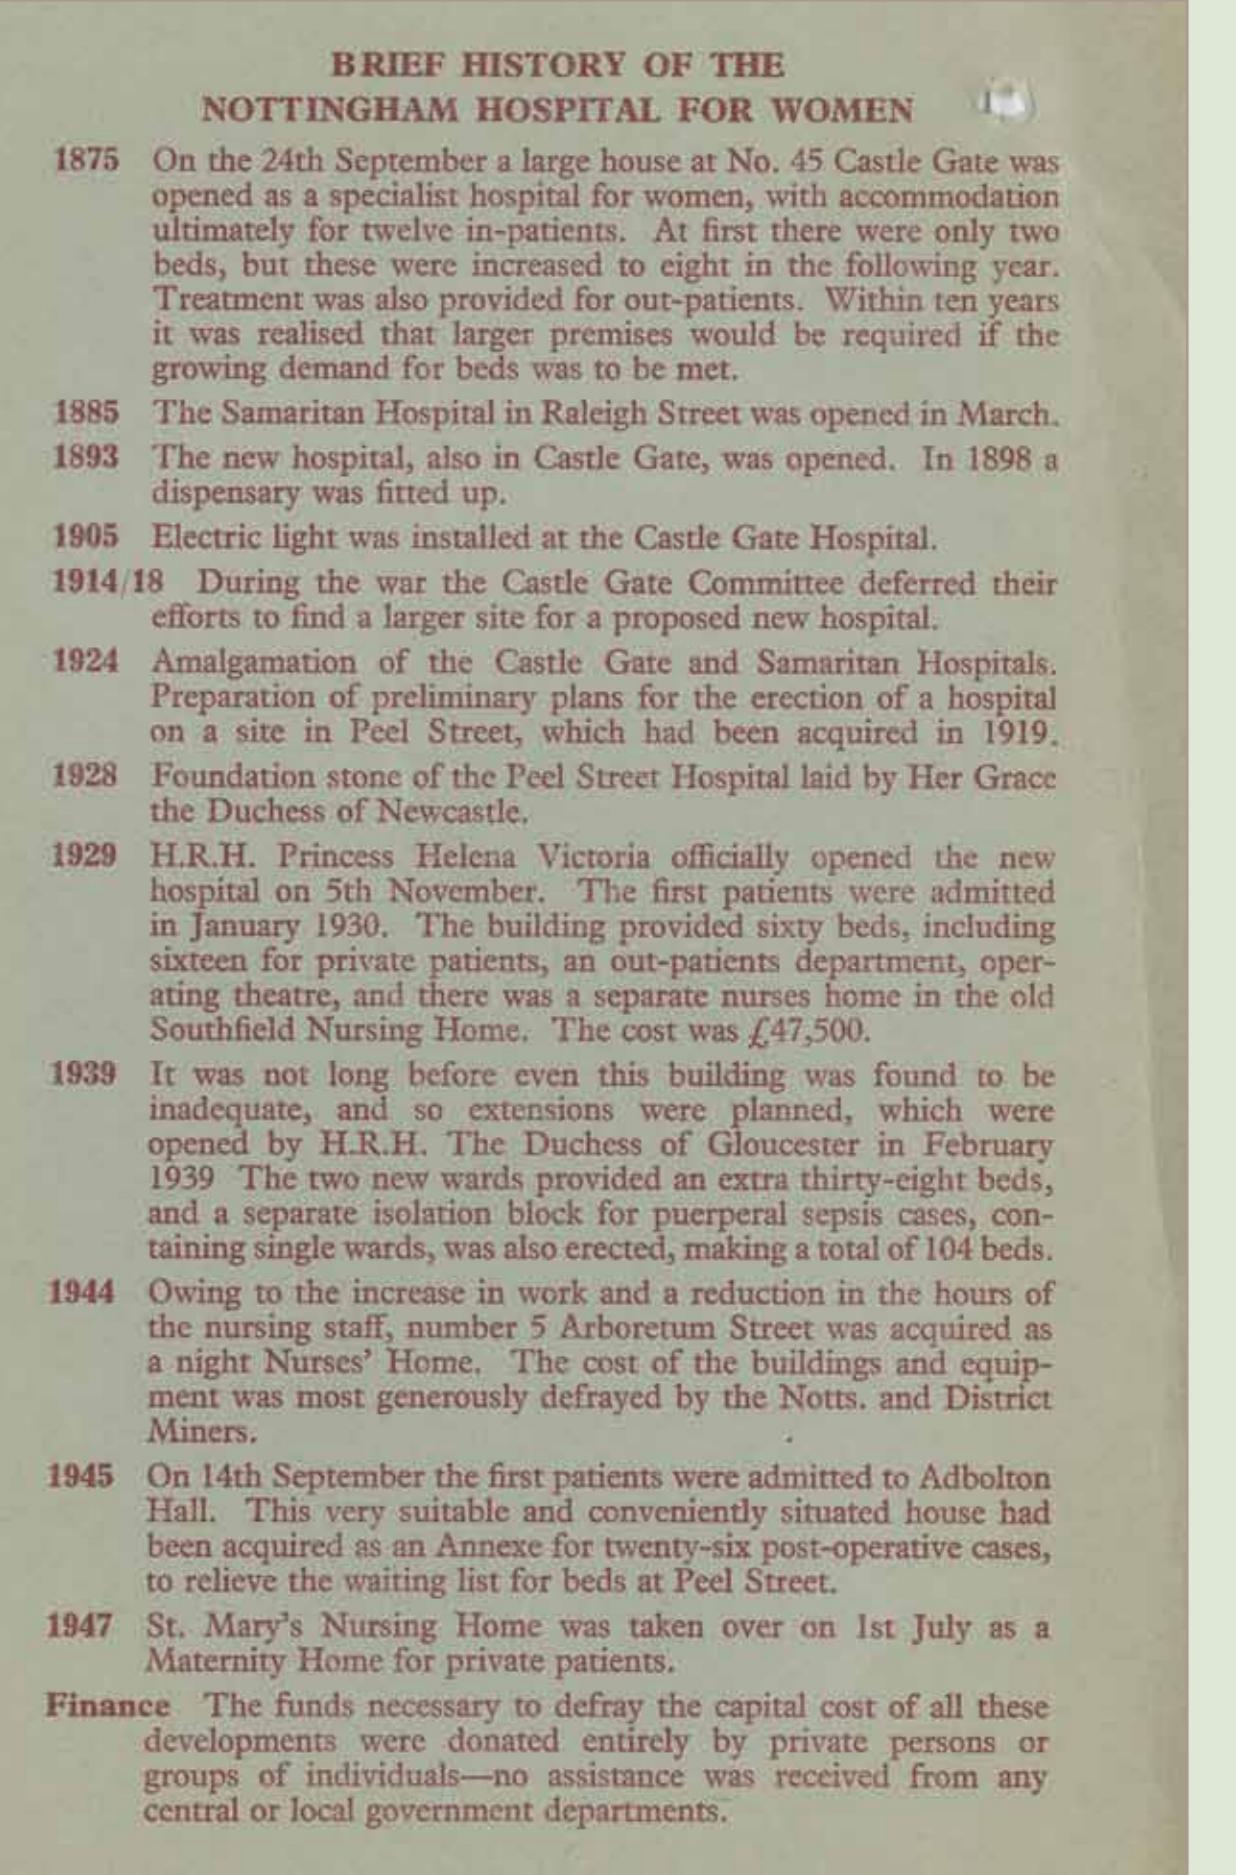

From Uhw/Ph1/1-5



Photograph showing front entrance of the Women's Hospital, Peel Street: c.1950s
Uhw/Ph1/1

